


**EXAMPLE SEPTIC SITE PLAN**

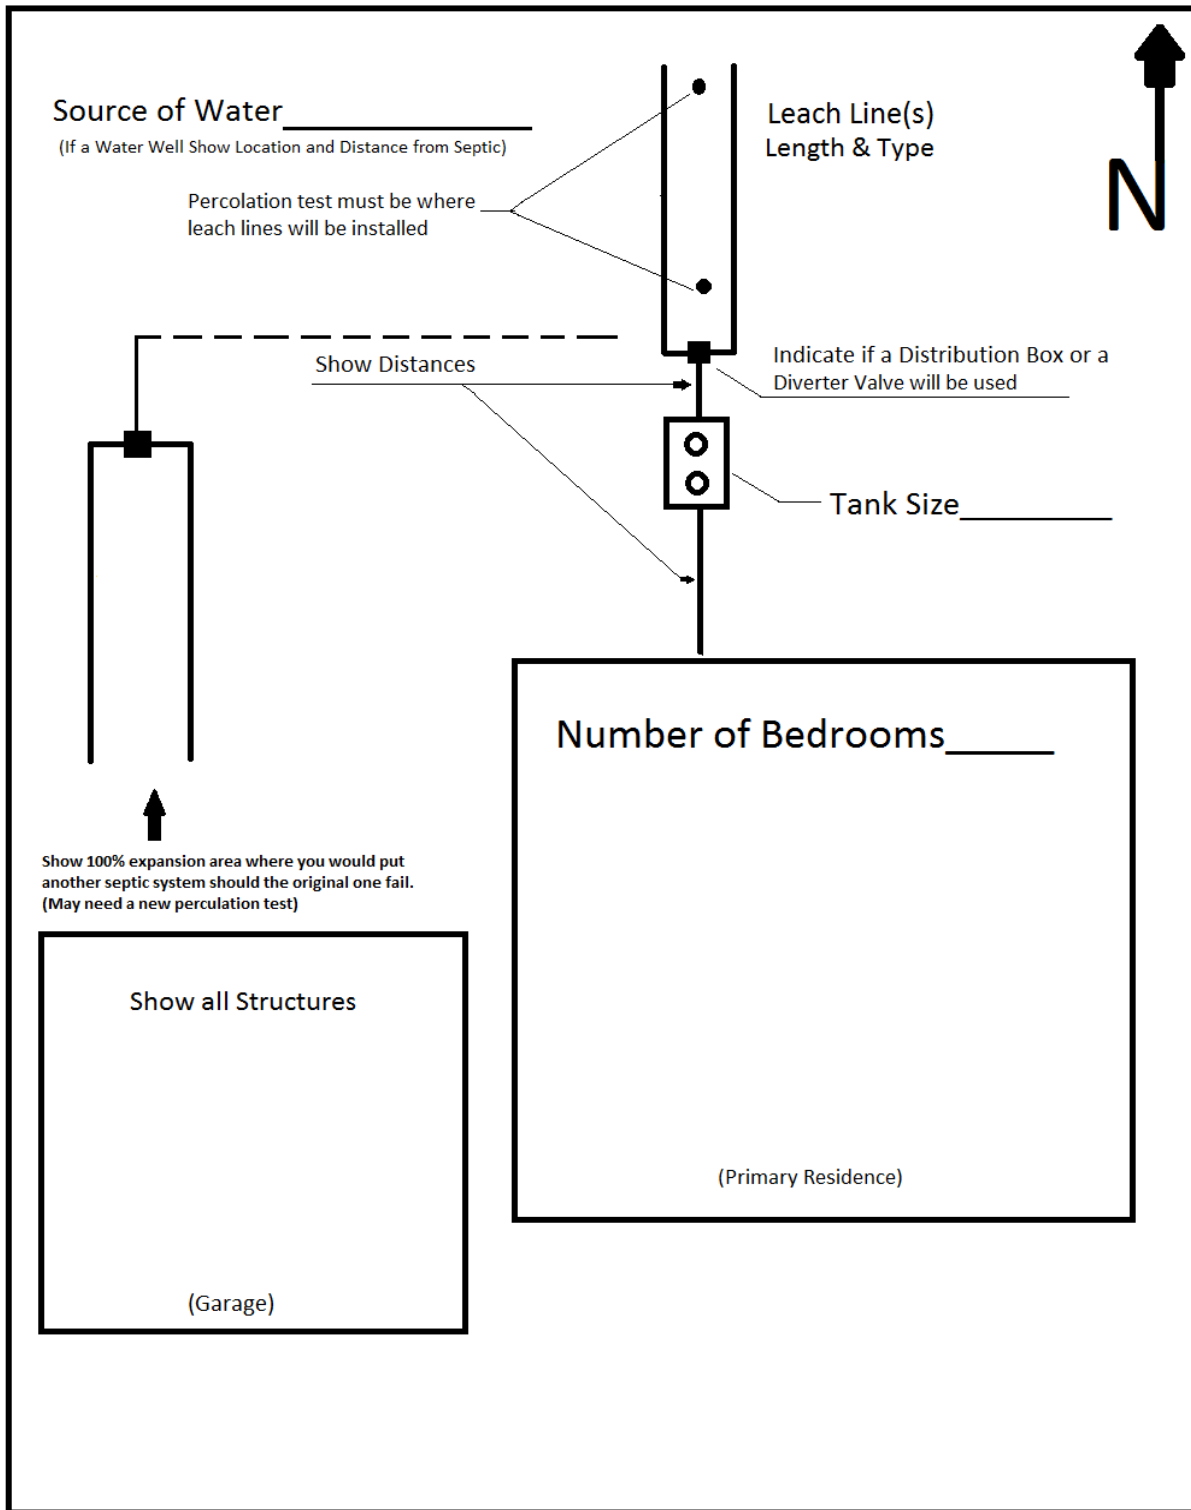

APN \_\_\_\_\_

Site Address \_\_\_\_\_

\*Show Street Location and Cross Streets\*