


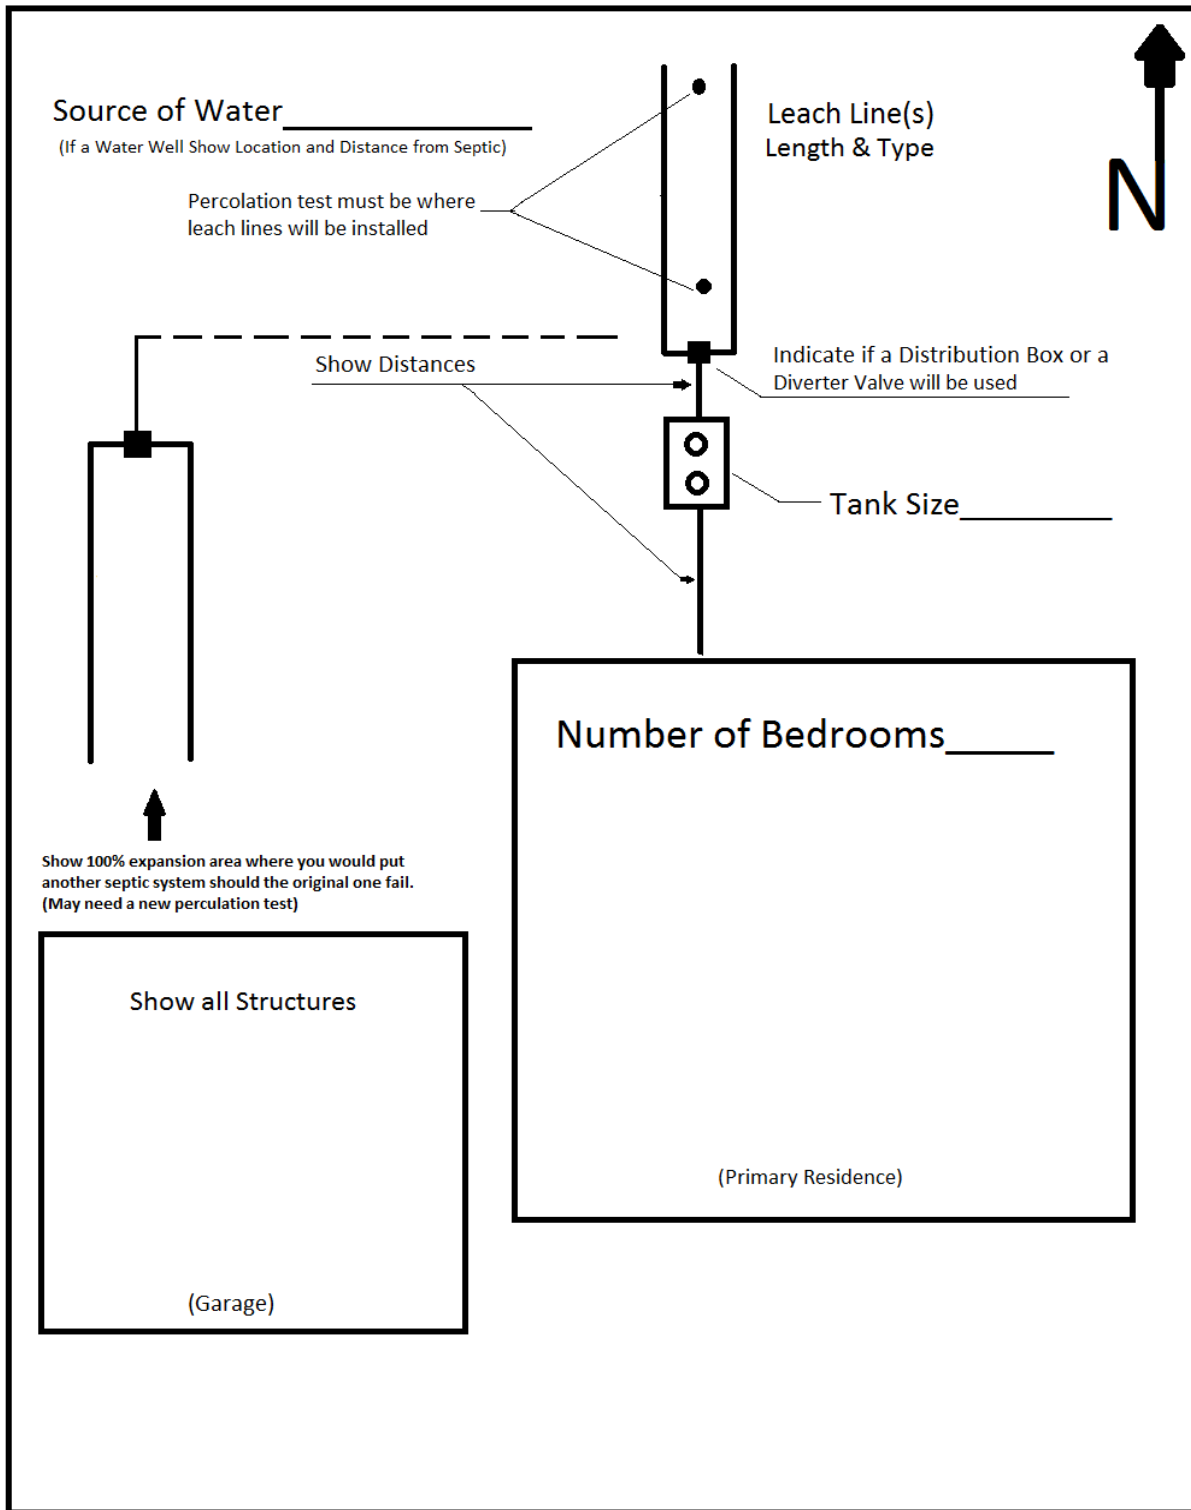

EXAMPLE SEPTIC SITE PLAN



APN _____

Site Address _____

Show Street Location and Cross Streets