


### SEPTIC TANK WITH SEEPAGE PITS

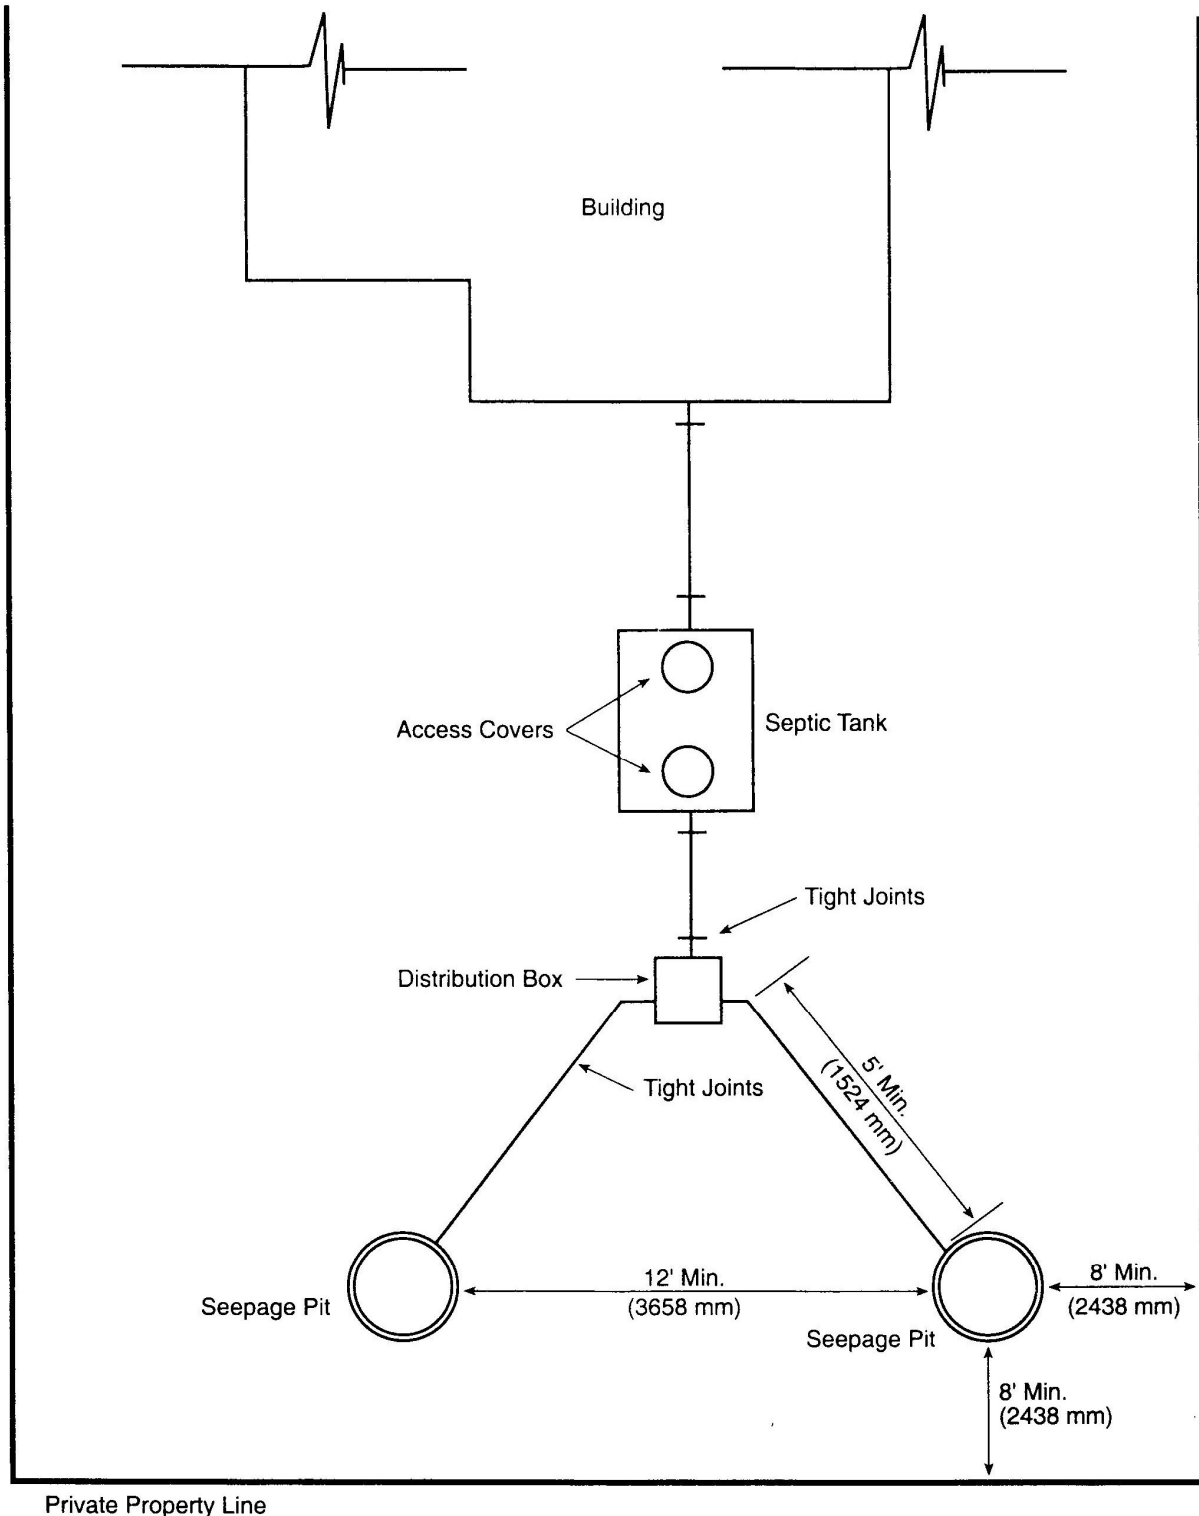

Private Property Line